
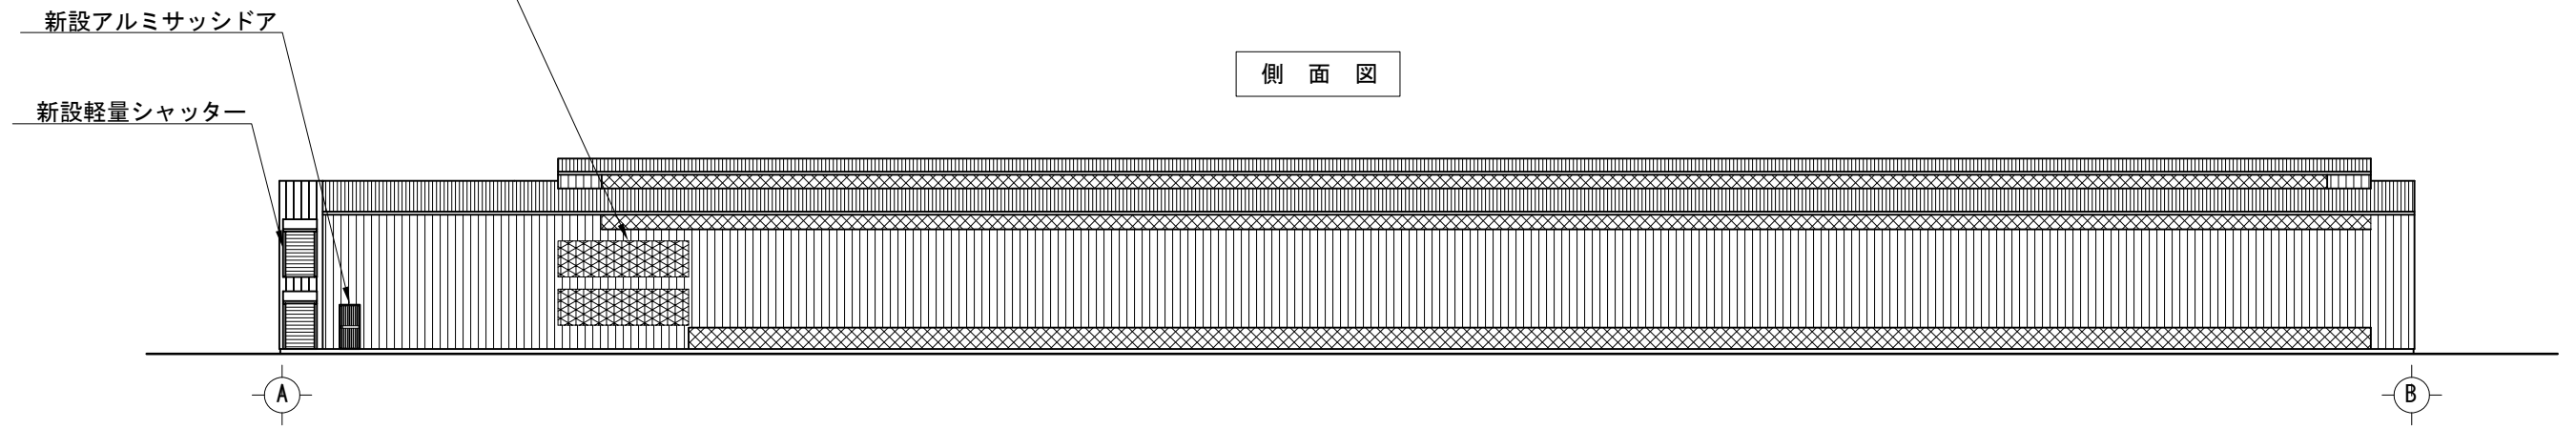
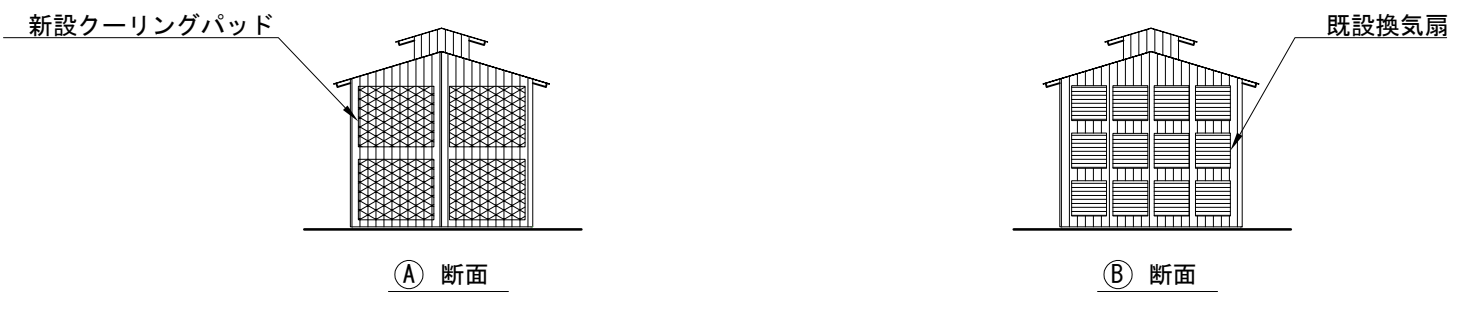
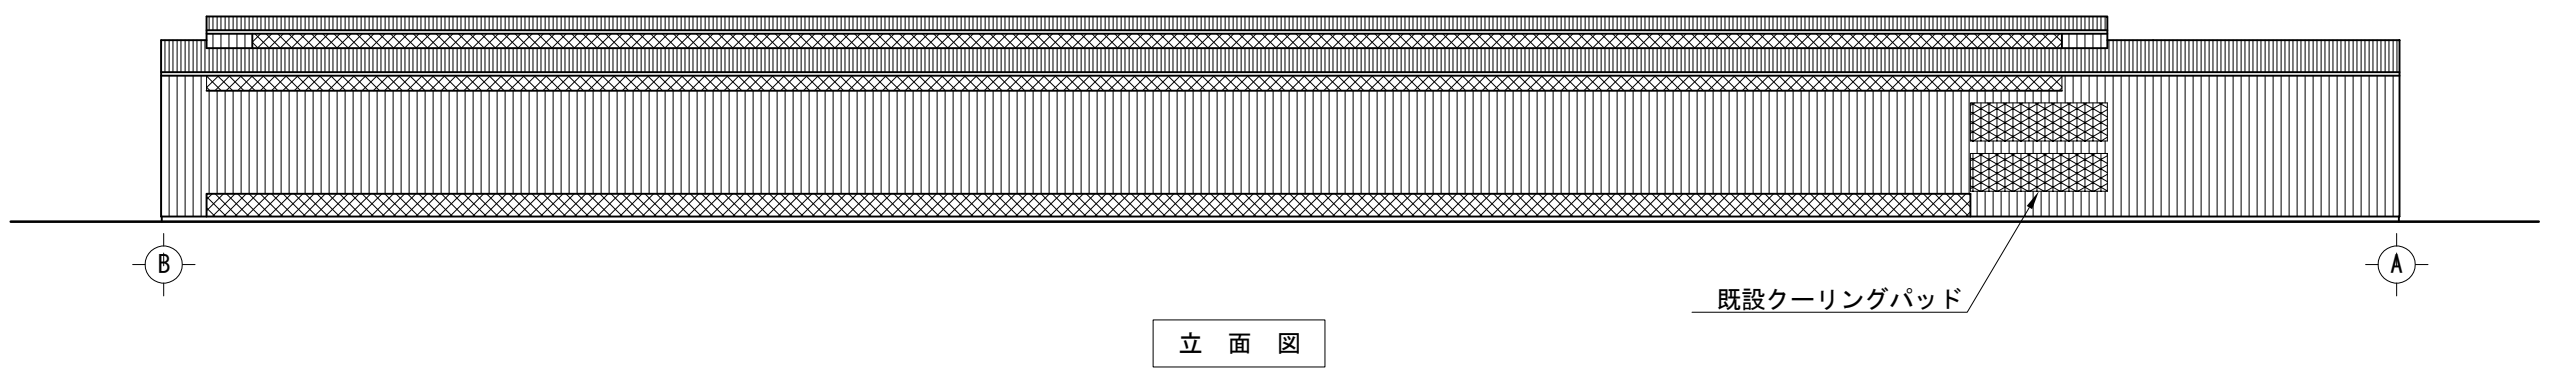


(有)旭養鶏舎6号鶏舎改修工事計画概略図面(平面図・側面図・立面図)

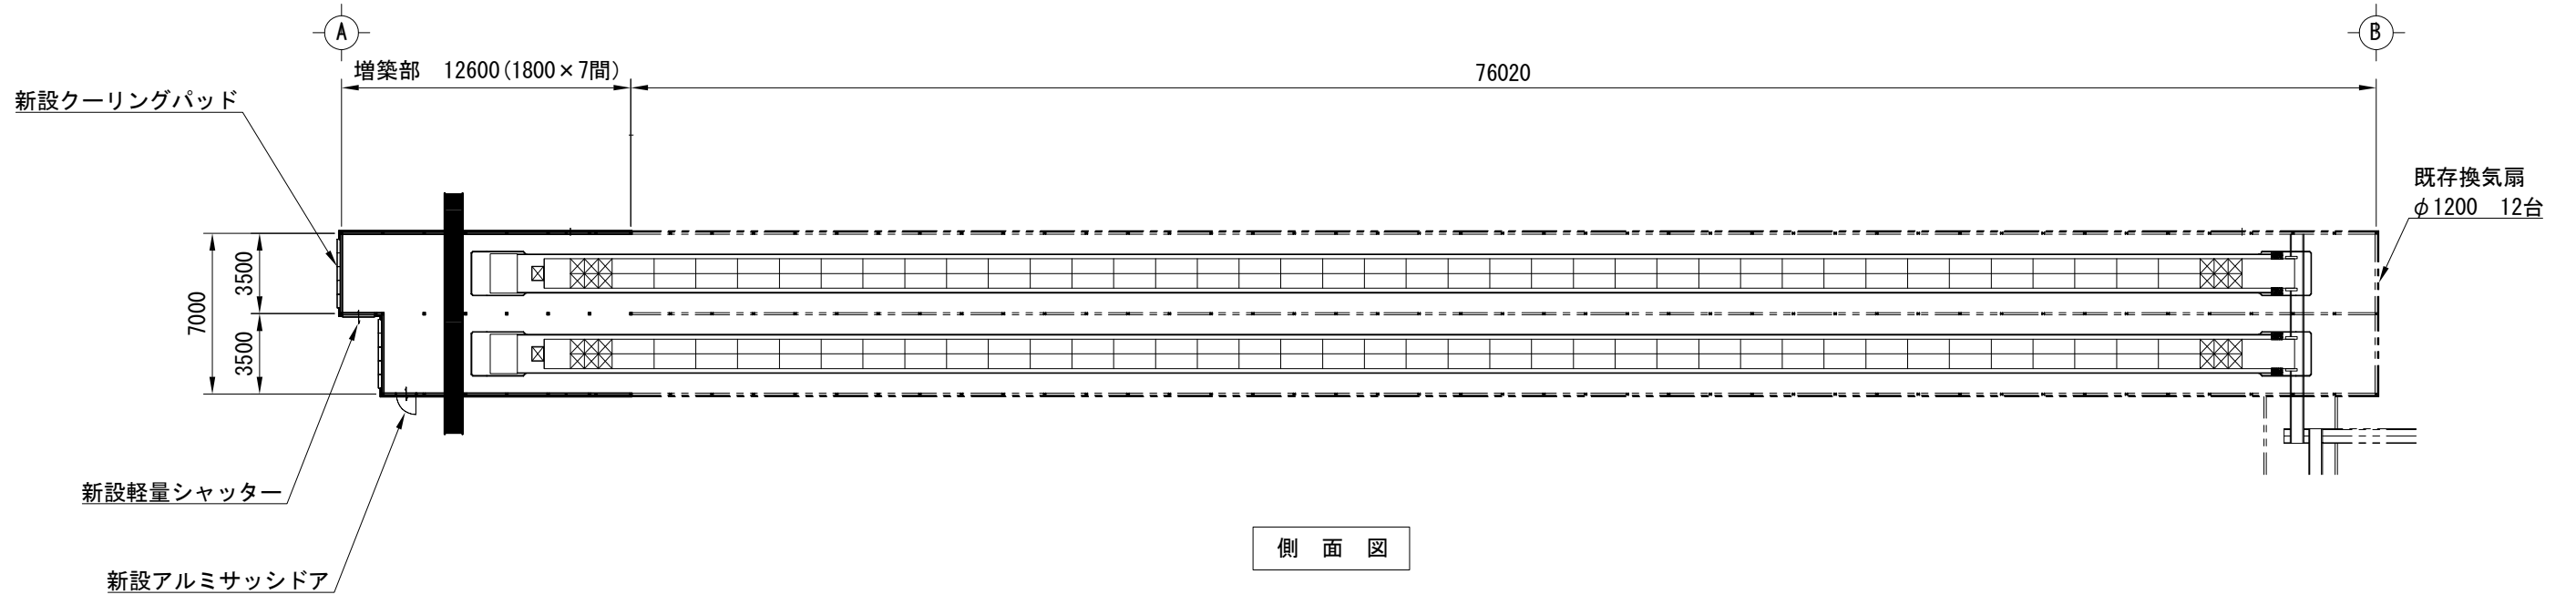

CLIENT:	TITLE	SUBJECT	SCALE	Drawing No	Drawn
旭養鶏舎 殿	成鶏舎内部改造工事	平面図	1/300		
				Drawn by	Checked
				Date	2019/03/11