


(有)旭養鶏舎 6号鶏舎現況図面(矩計図)

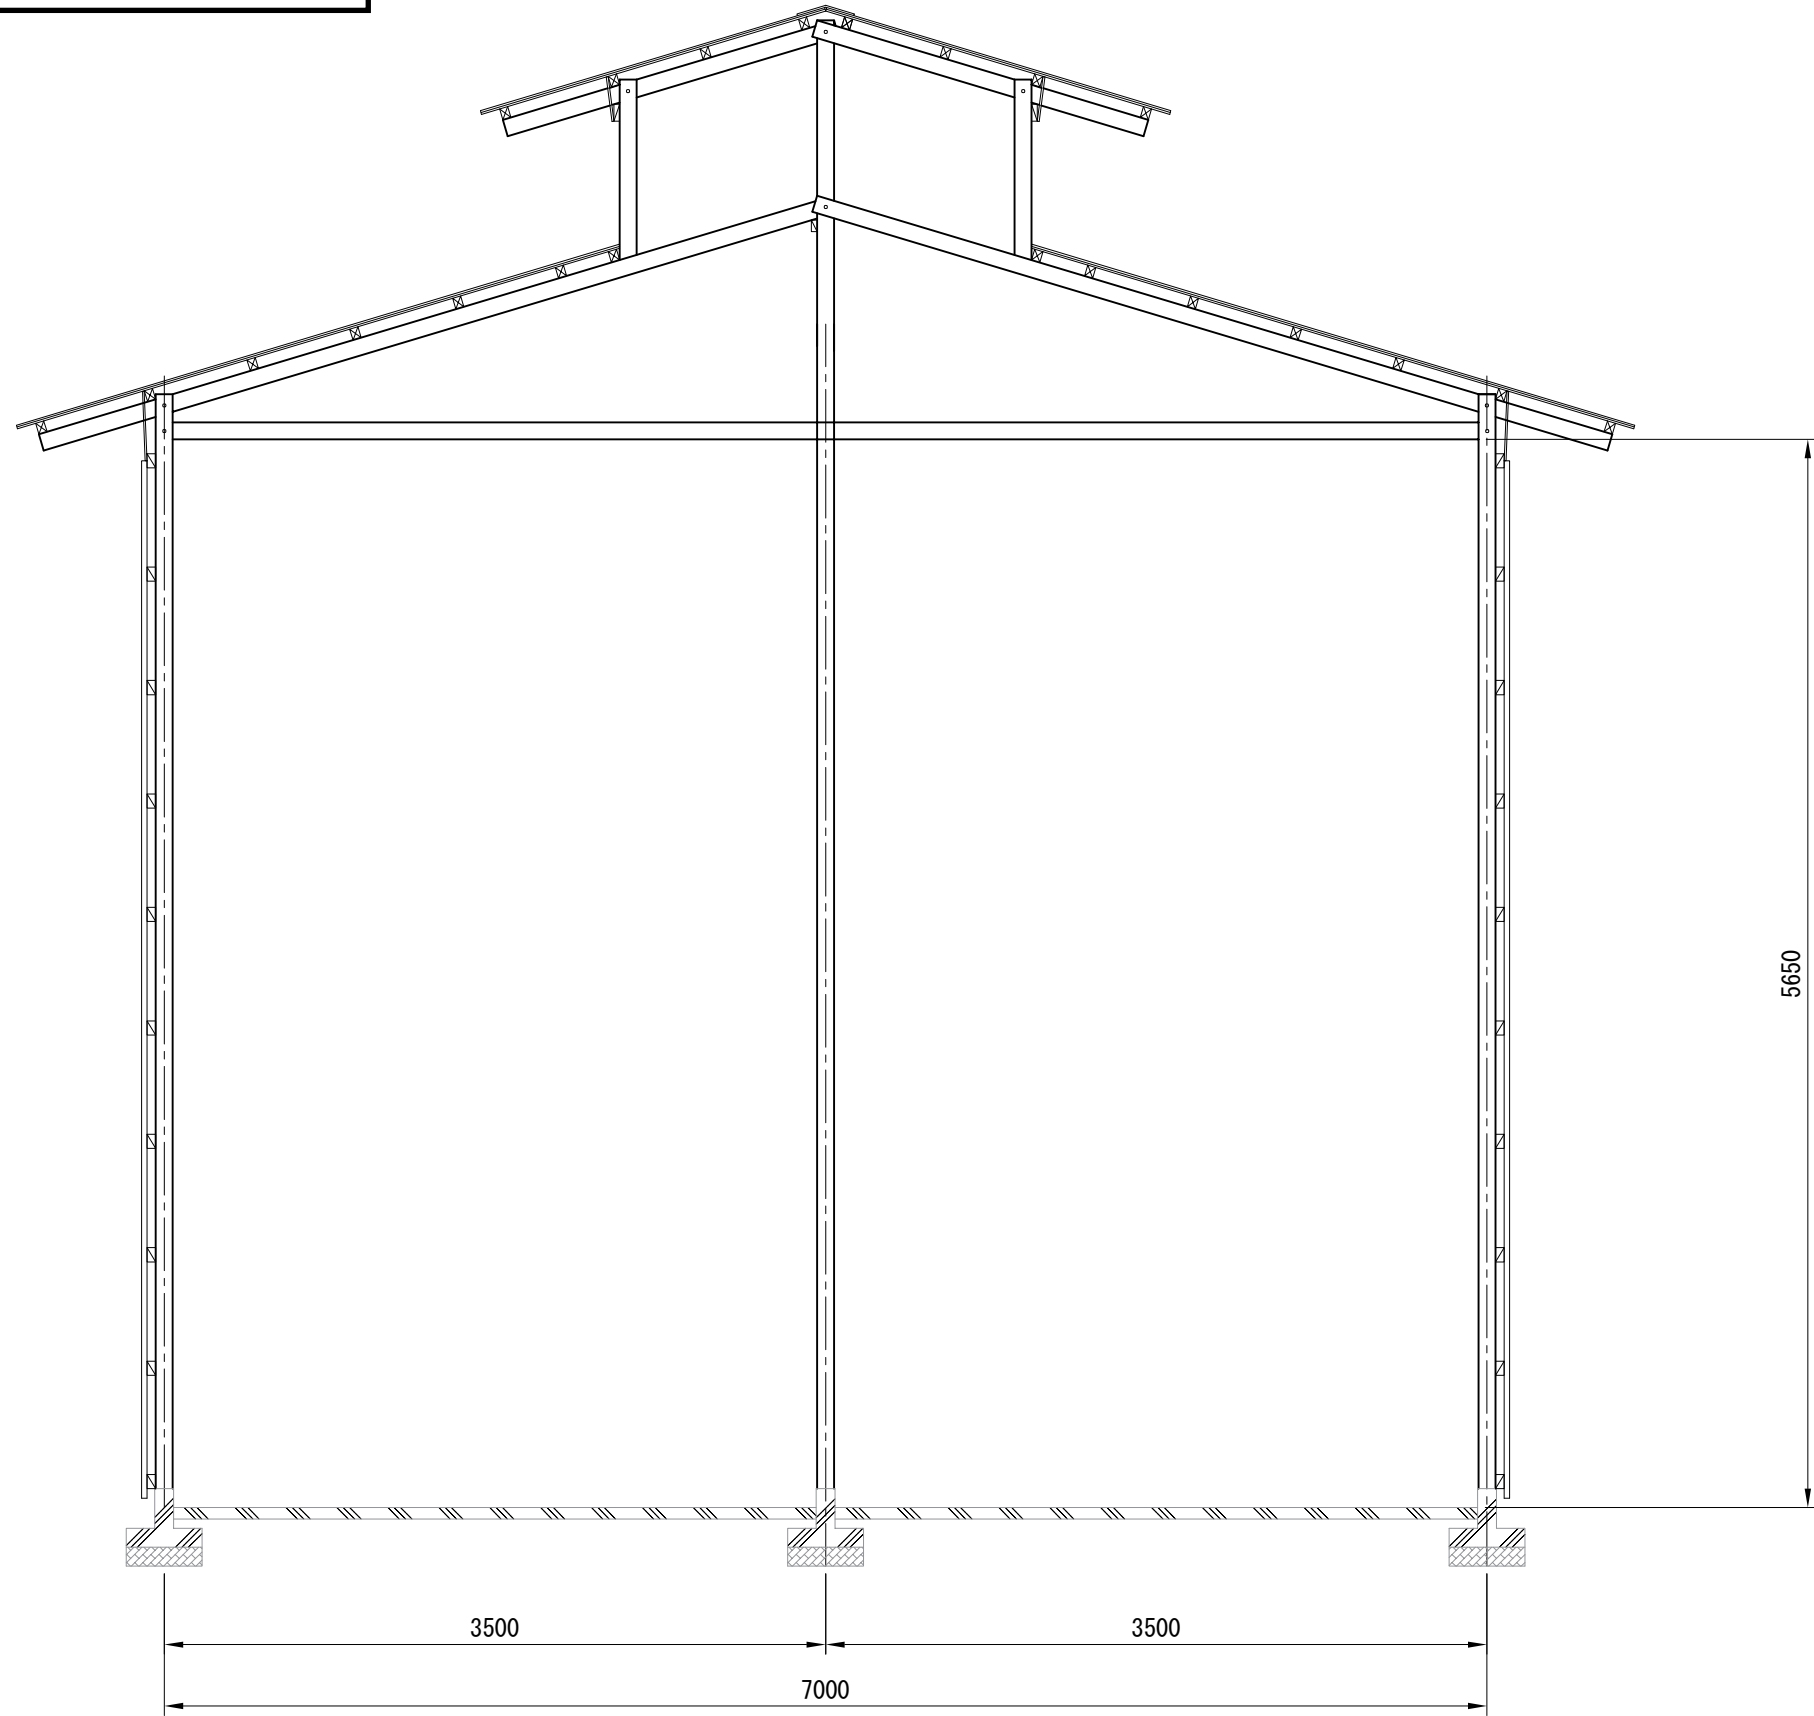

CLIENT:

旭養鶏舎 殿

TITLE

成鶏舎内部改造工事

SUBJECT

矩計図

SCALE

1/40

Drawing

No

Drawn by  
Date

2019/03/06

Drawn

Checked